


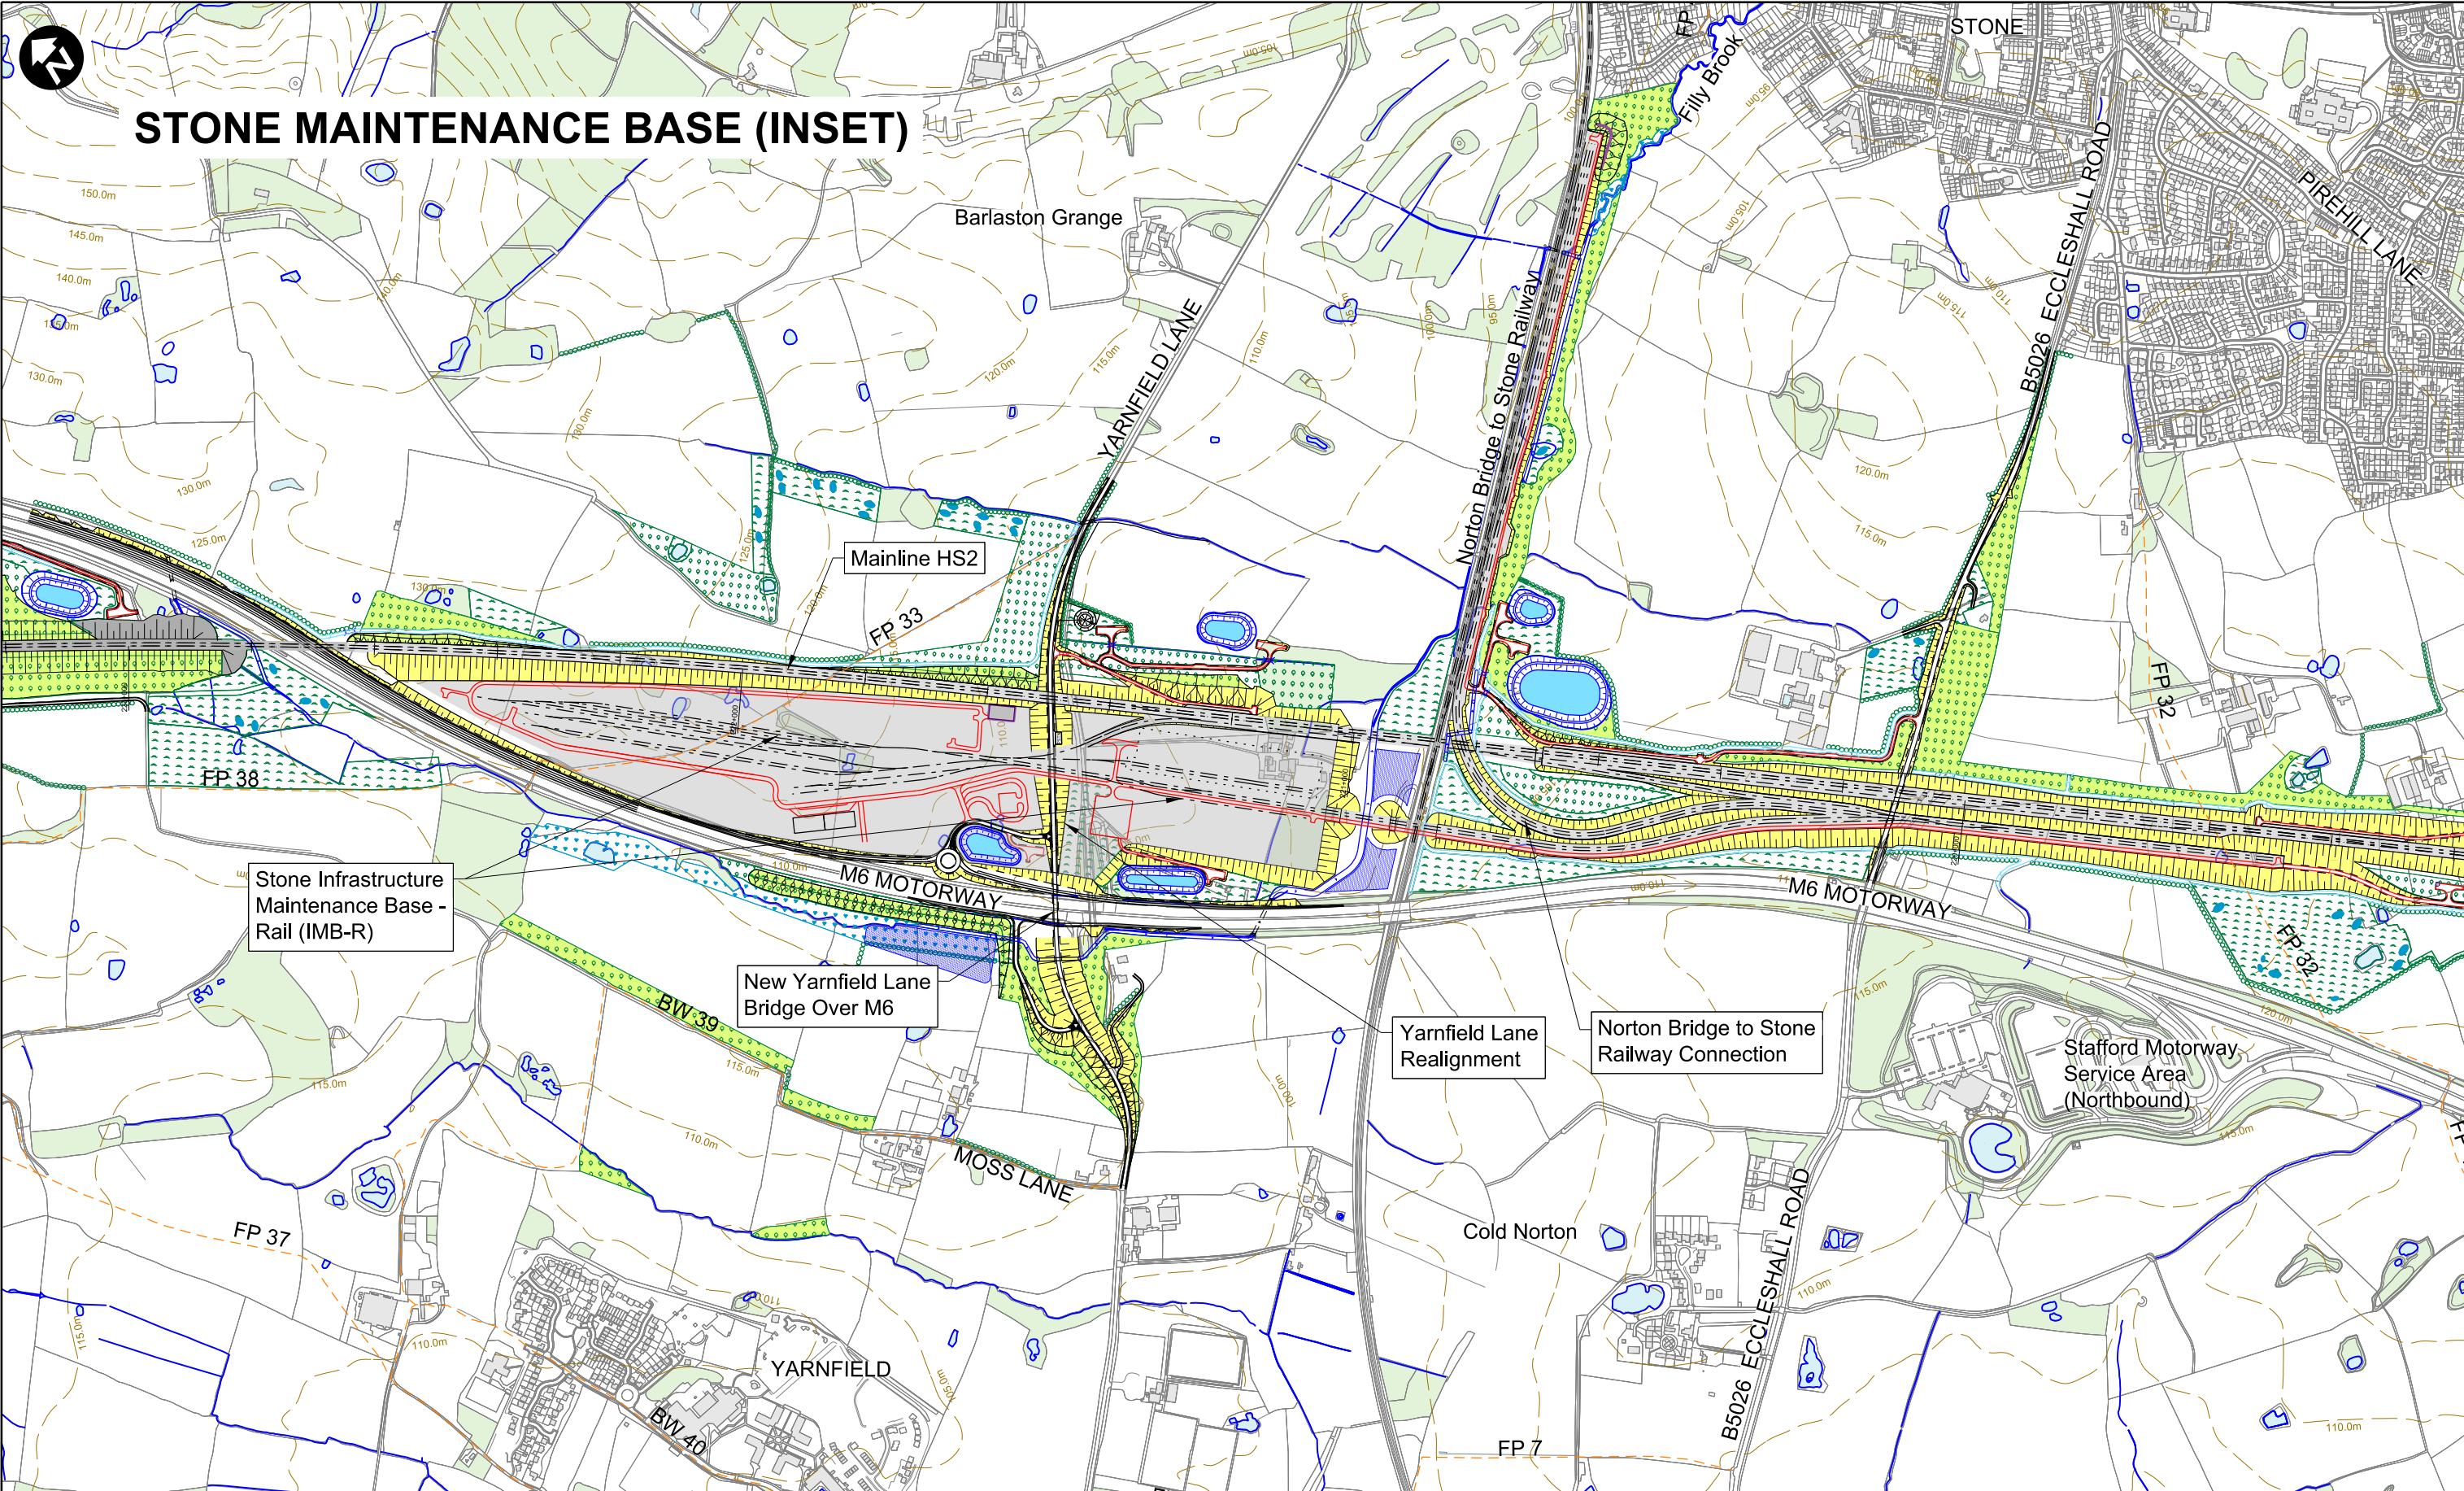

HS2 accepts no responsibility for any circumstances which arise from the reproduction of this document after alteration, amendment or abbreviation or if it is issued in part or issued incompletely in any way.					
© Crown Copyright and database right 2017. All rights reserved. Ordnance Survey Licence number 100049190					
© Crown Copyright material is reproduced with the permission of Land Registry under delegated authority from the Controller of HMSO.					
This material was last updated on 2017 and may not be copied, distributed, sold or published without the formal permission of Land Registry. Only an official copy of a title plan or register obtained from the Land Registry may be used for legal or other official purposes.					
Description	Drawn	Checked	Con App	HS2 App	Scale with caution as distortion can occur.

LEGEND		Ditches - new	
Balancing pond		Hedgerow habitat creation	
Grassland habitat creation		Existing public right of way	
Landscape mitigation planting (scrub / woodland)		Rail alignment	
Grassed areas		HS2 Access road	
Engineering earthworks			
Landscape earthworks			
Rail alignment			
Rail alignment formation			

Registered in England
Registration No. 06791686
Registered office:
2 Snow Hill,
Queensway, B4 6GA

Creator/Originator
Ove Arup & Partners International Ltd



Zone	CA3			Project/Contract	
Design Stage	Design for Petitions			P2A Civils Design & Environmental Services	
Drawing Title	Stone Maintenance Base Operational Features			Engineering	
Date	DW	LT	TE		
	12/04/18	AS SHOWN	A3		
Drawing No.				Rev.	
C861-ARP-HW-DSK-000-000003				P01	



Zone	CA3	Project/Contract P2A Civils Design & Environmental Services		
Design Stage	Design for Petitions	Discipline/Function Engineering		
Drawing Title	Stone Railhead Constructional Features	Drawn	Checked	Approved
		DW	LT	TE
		Date	Scale	Size
		12/04/18	AS SHOWN	A3
		Drawing No. C861-ARP-HW-DSK-000-000002		Rev. P01



HS2 AT STONE WITHOUT MAINTENANCE BASE

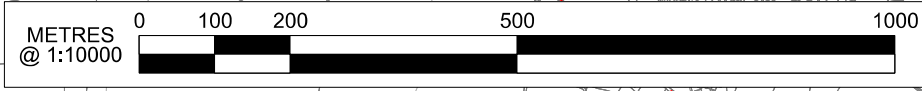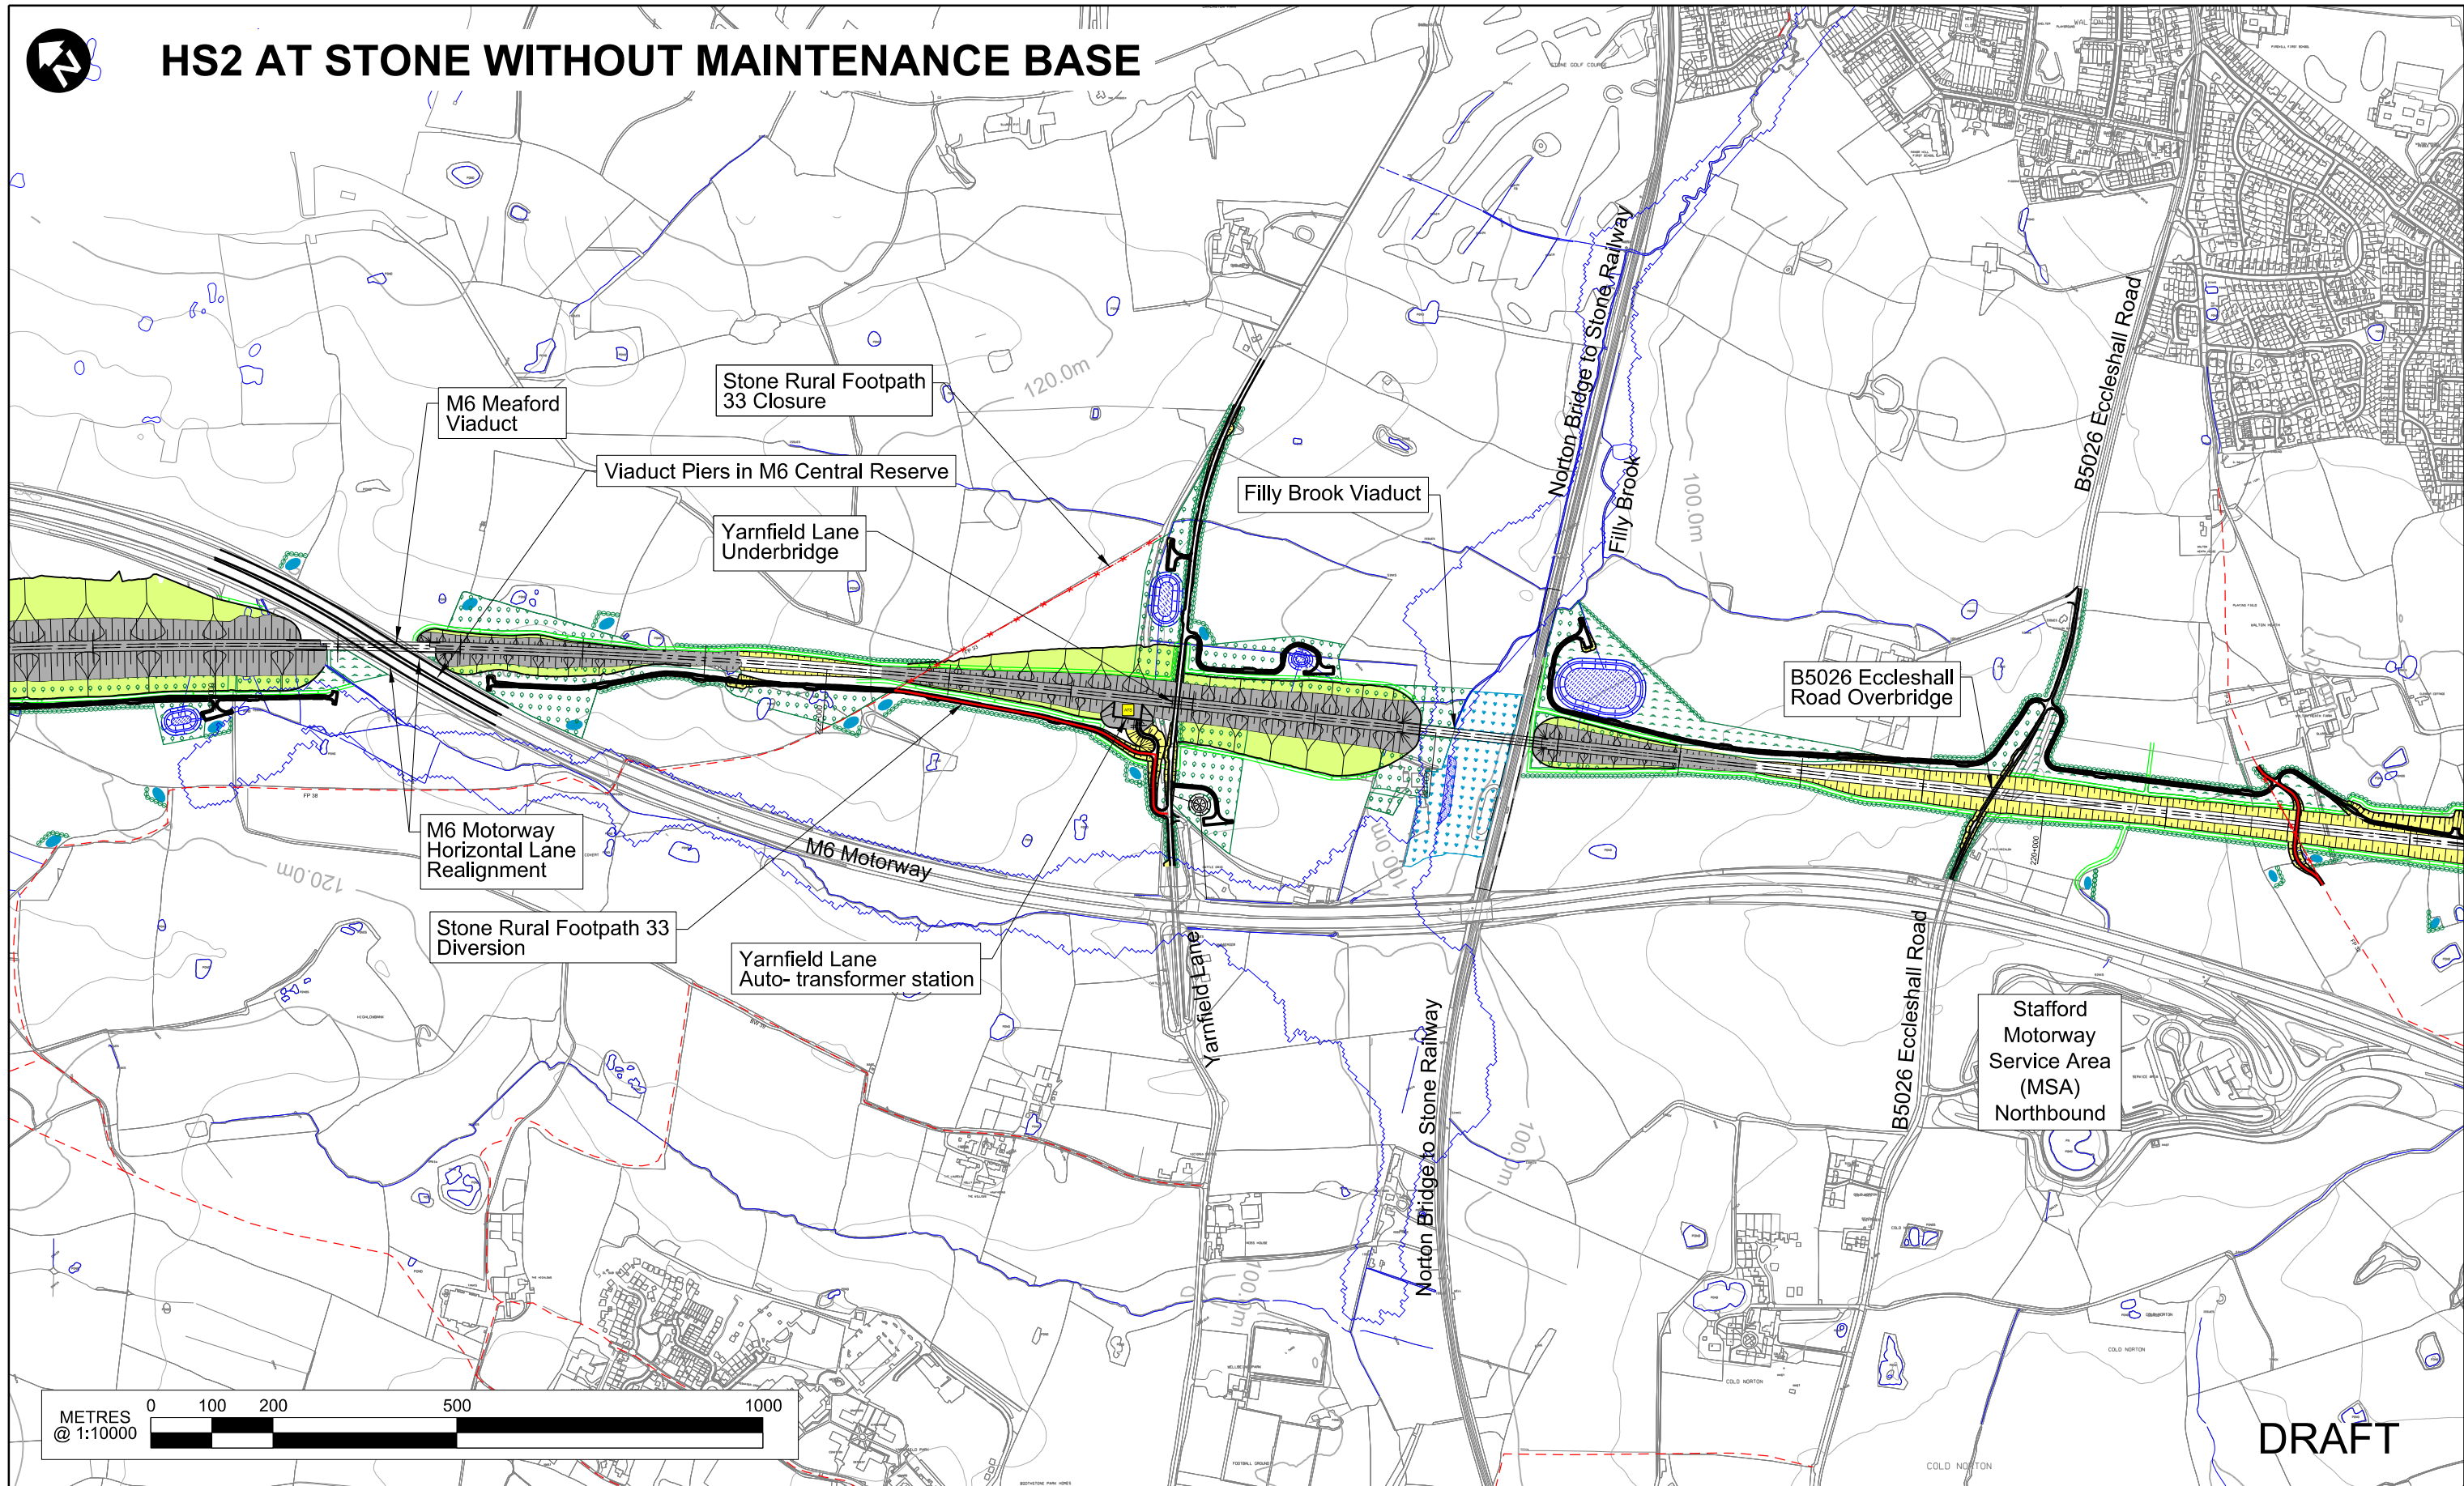

HS2 accepts no responsibility for any circumstances which arise from the reproduction of this document after alteration, amendment or abbreviation or if it is issued in part or issued incompletely in any way.

© Crown Copyright and database right 2017. All rights reserved. Ordnance Survey Licence number 100049190

© Crown Copyright material is reproduced with the permission of Land Registry under delegated authority from the Controller of HMSO.

This material was last updated on 2017 and may not be copied, distributed, sold or published without the formal permission of Land Registry. Only an official copy of a title plan or register obtained from the Land Registry may be used for legal or other official purposes.

- Balancing pond
- Grassland habitat creation
- Landscape mitigation planting (scrub / woodland)
- Grassed areas
- Engineering earthworks
- Landscape earthworks
- Rail alignment
- Rail alignment formation
- Ditches - new
- Hedgerow habitat creation
- Existing public right of way
- Rail alignment
- HS2 Access road




Registered in England
Registration No. 06791686
Registered office:
2 Snow Hill,
Queensway,
Birmingham, B4 6GA

Creator/Originator
Ove Arup & Partners International Ltd

Zone	CA3		Project/Contract P2A Civils Design & Environmental Services		
Design Stage	Design for Petitions		Discipline/Function Engineering		
Drawing Title	Stone Maintenance Base Exhibit Pack		Drawn DW	Checked DH	Approved TE
	Stone Maintenance Base		Date 12/04/18	Scale 1:10000	Size A3
			Drawing No. C861-ARP-PT-DSK-000-000011		
			Rev. P01		



ALDERSEY'S ROUGH MAINTENANCE BASE ALTERNATIVE

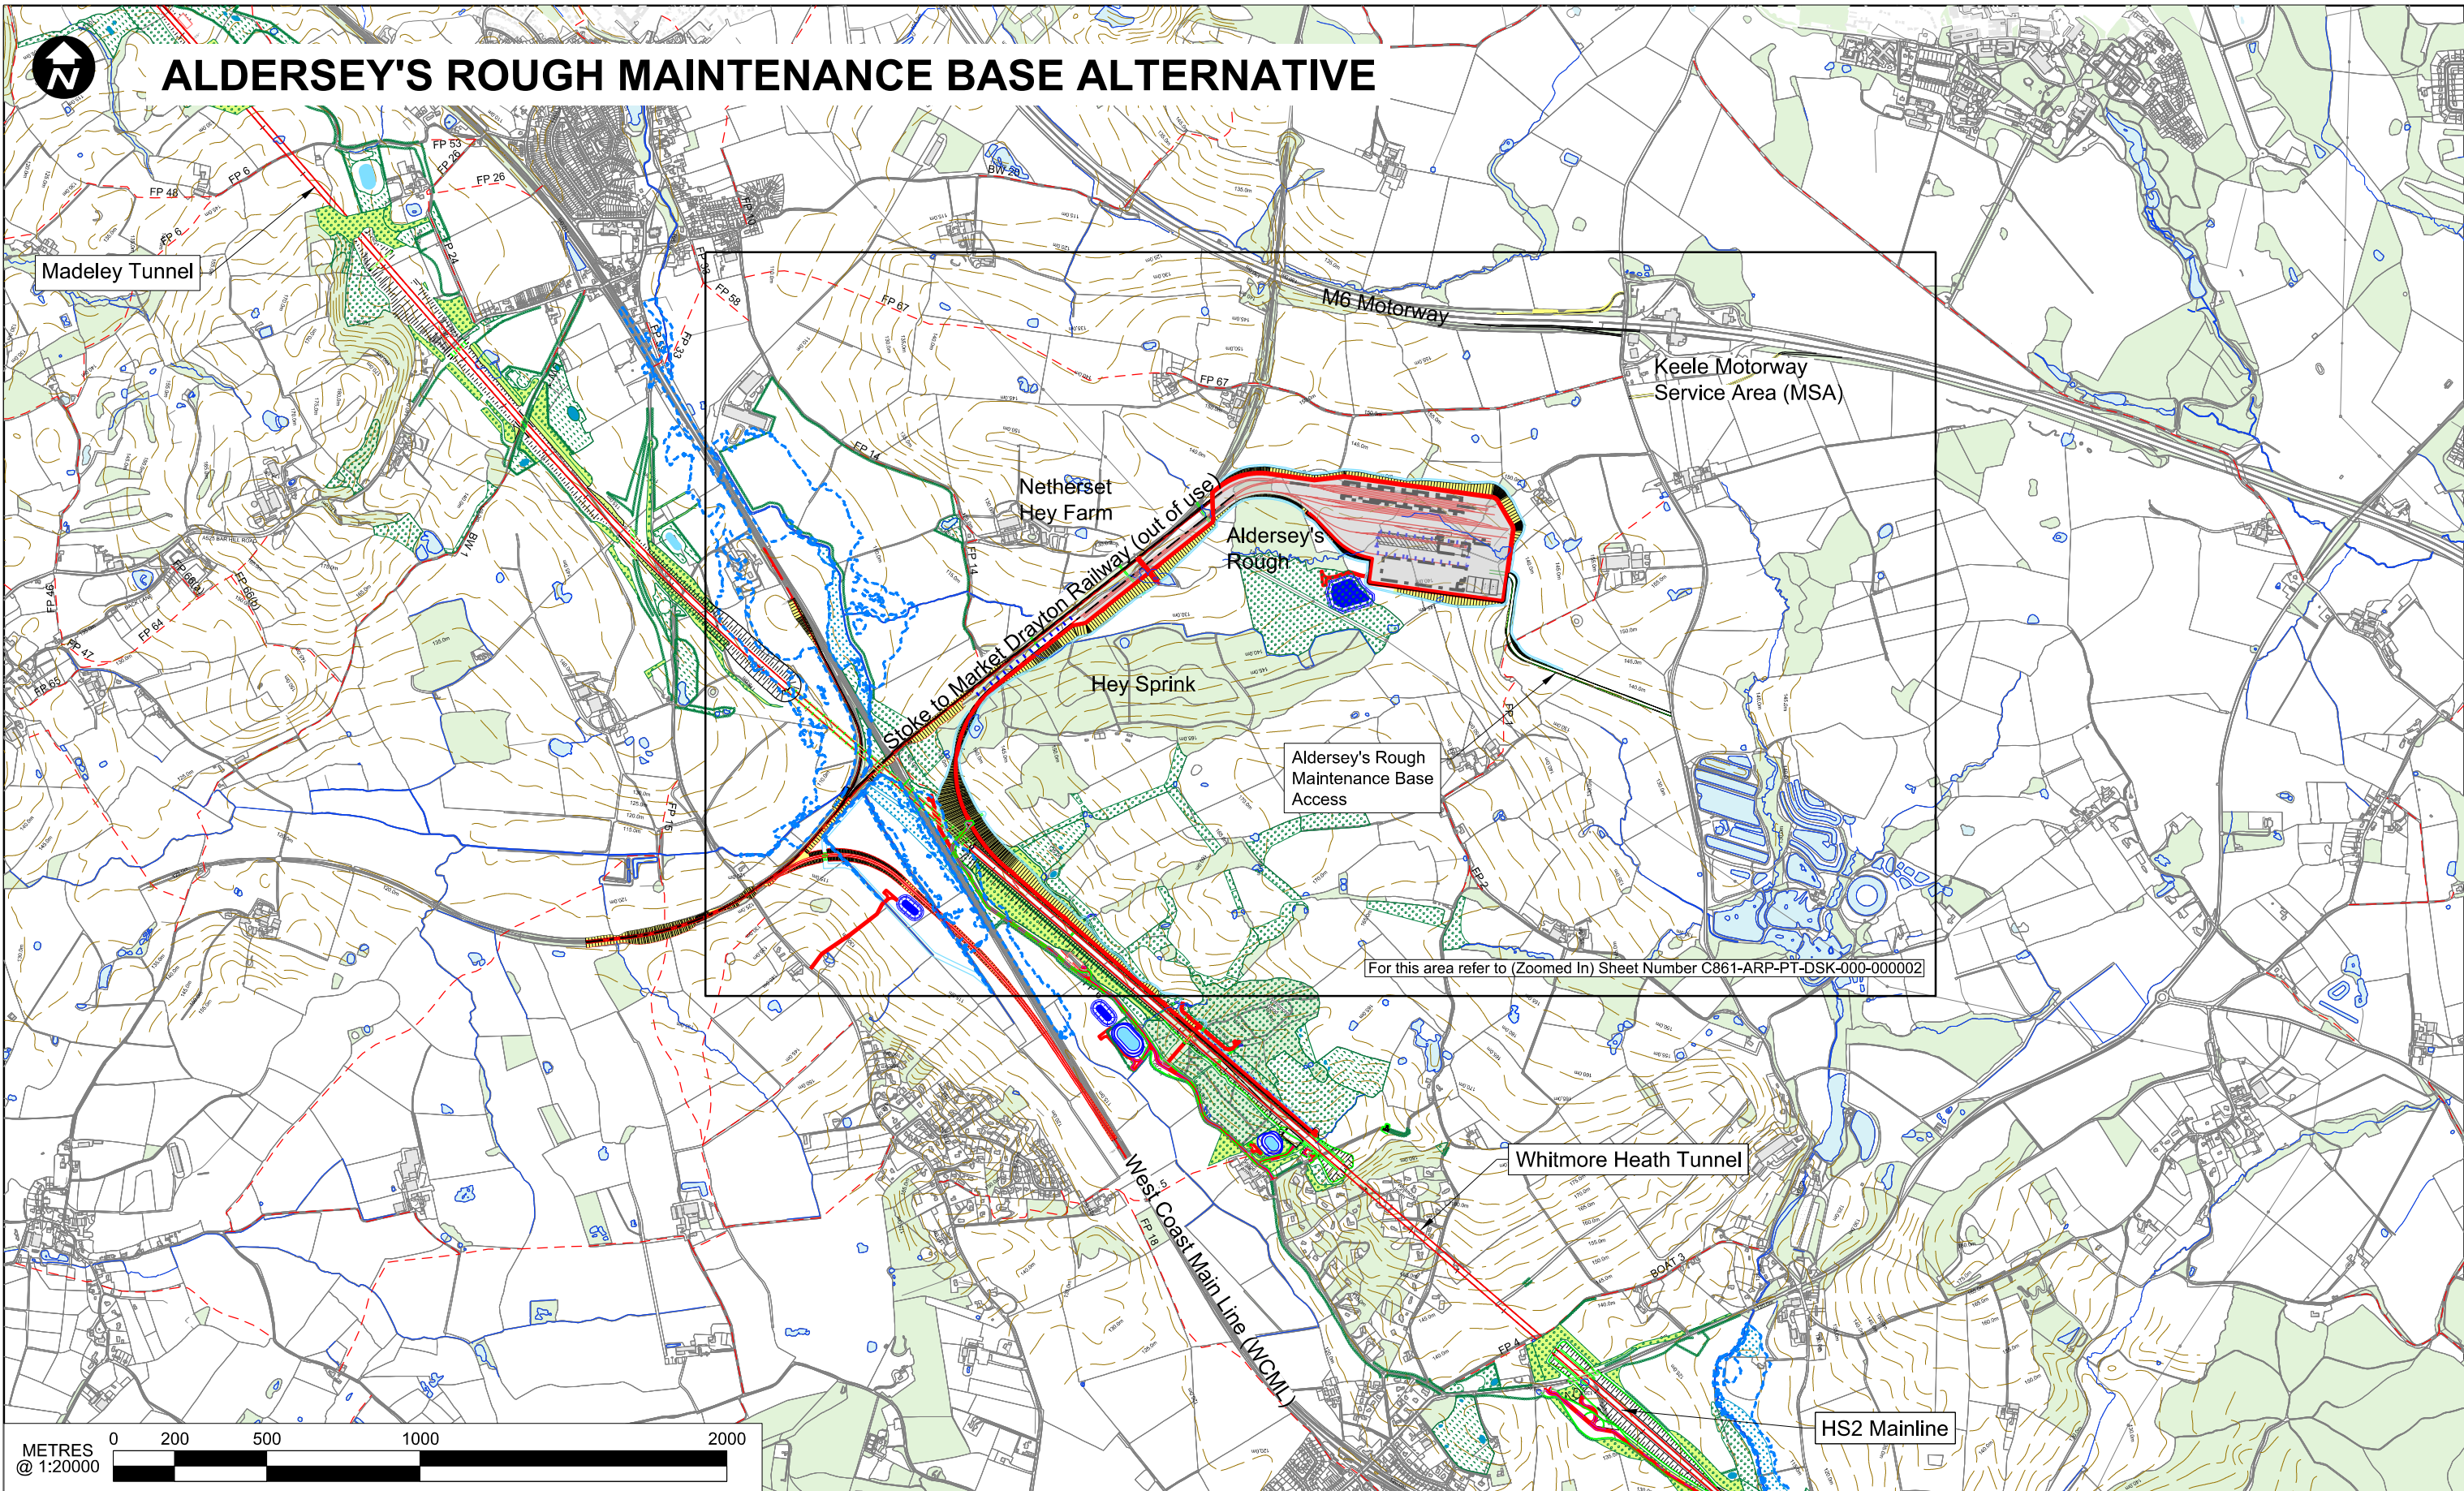

R01						HS2 accepts no responsibility for any circumstances which arise from the reproduction of this document after alteration, amendment or abbreviation or if it is issued in part or issued incompletely in any way.
						© Crown Copyright and database right 2017. All rights reserved. Ordnance Survey Licence number 100049190
						© Crown Copyright material is reproduced with the permission of Land Registry under delegated authority from the Controller of HMSO.
						This material was last updated on 2017 and may not be copied, distributed, sold or published without the formal permission of Land Registry. Only an official copy of a title plan or register obtained from the Land Registry may be used for legal or other official purposes.
	Description	Drawn	Checked	Con App	HS2 App	Scale with caution as distortion can occur.

Legends/Notes:	
	Balancing pond
	Grassland habitat creation
	Landscape mitigation planting (scrub / woodland)
	Grassed areas
	Engineering earthworks
	Landscape earthworks
	Rail alignment
	Rail alignment formation
	Ditches - new
	Hedgerow habitat creation
	Existing public right of way
	Rail alignment
	HS2 Access road

Registered in England
Registration No. 06791686
Registered office:
2 Snow Hill,
Queensway,
Birmingham, B4 6GA

Creator/Originator
Ove Arup & Partners International Ltd

Zone	CA4		Project/Contract P2A Civils Design & Environmental Services		
Design Stage	Design for Petitions		Discipline/Function Engineering		
Drawing Title	Maintenance Base Exhibit Pack		Drawn DW	Checked CH	Approved DE
	Aldersey's Rough		Date 12/04/18	Scale 1:20000	Size A3
	Location Plan		Drawing No. C861-ARP-PT-DSK-000-000007		Rev. P001.1

ALDERSEY'S ROUGH MAINTENANCE BASE ALTERNATIVE



Legends/Notes:

	Balancing pond		Ditches - new
	Grassland habitat creation		Hedgerow habitat creation
	Landscape mitigation planting (scrub / woodland)		Existing public right of way
	Grassed areas		Rail alignment
	Engineering earthworks		HS2 Access road
	Landscape earthworks		
	Rail alignment		
	Rail alignment formation		



86	Zone CA4	Project/Contract P2A Civils Design & Environmental Services		
	Design Stage Hybrid Bill Support	Discipline/Function Engineering		
	Drawing Title IMBR Exhibit Pack Aldersey's Rough	Drawn DW	Checked CH	Approved DE
		Date 09/04/18	Scale 1:10000	Size A3
	Maintenance base Alternative	Drawing No. C861-ARP-PT-DSK-000-000008		
				Rev. P02

